
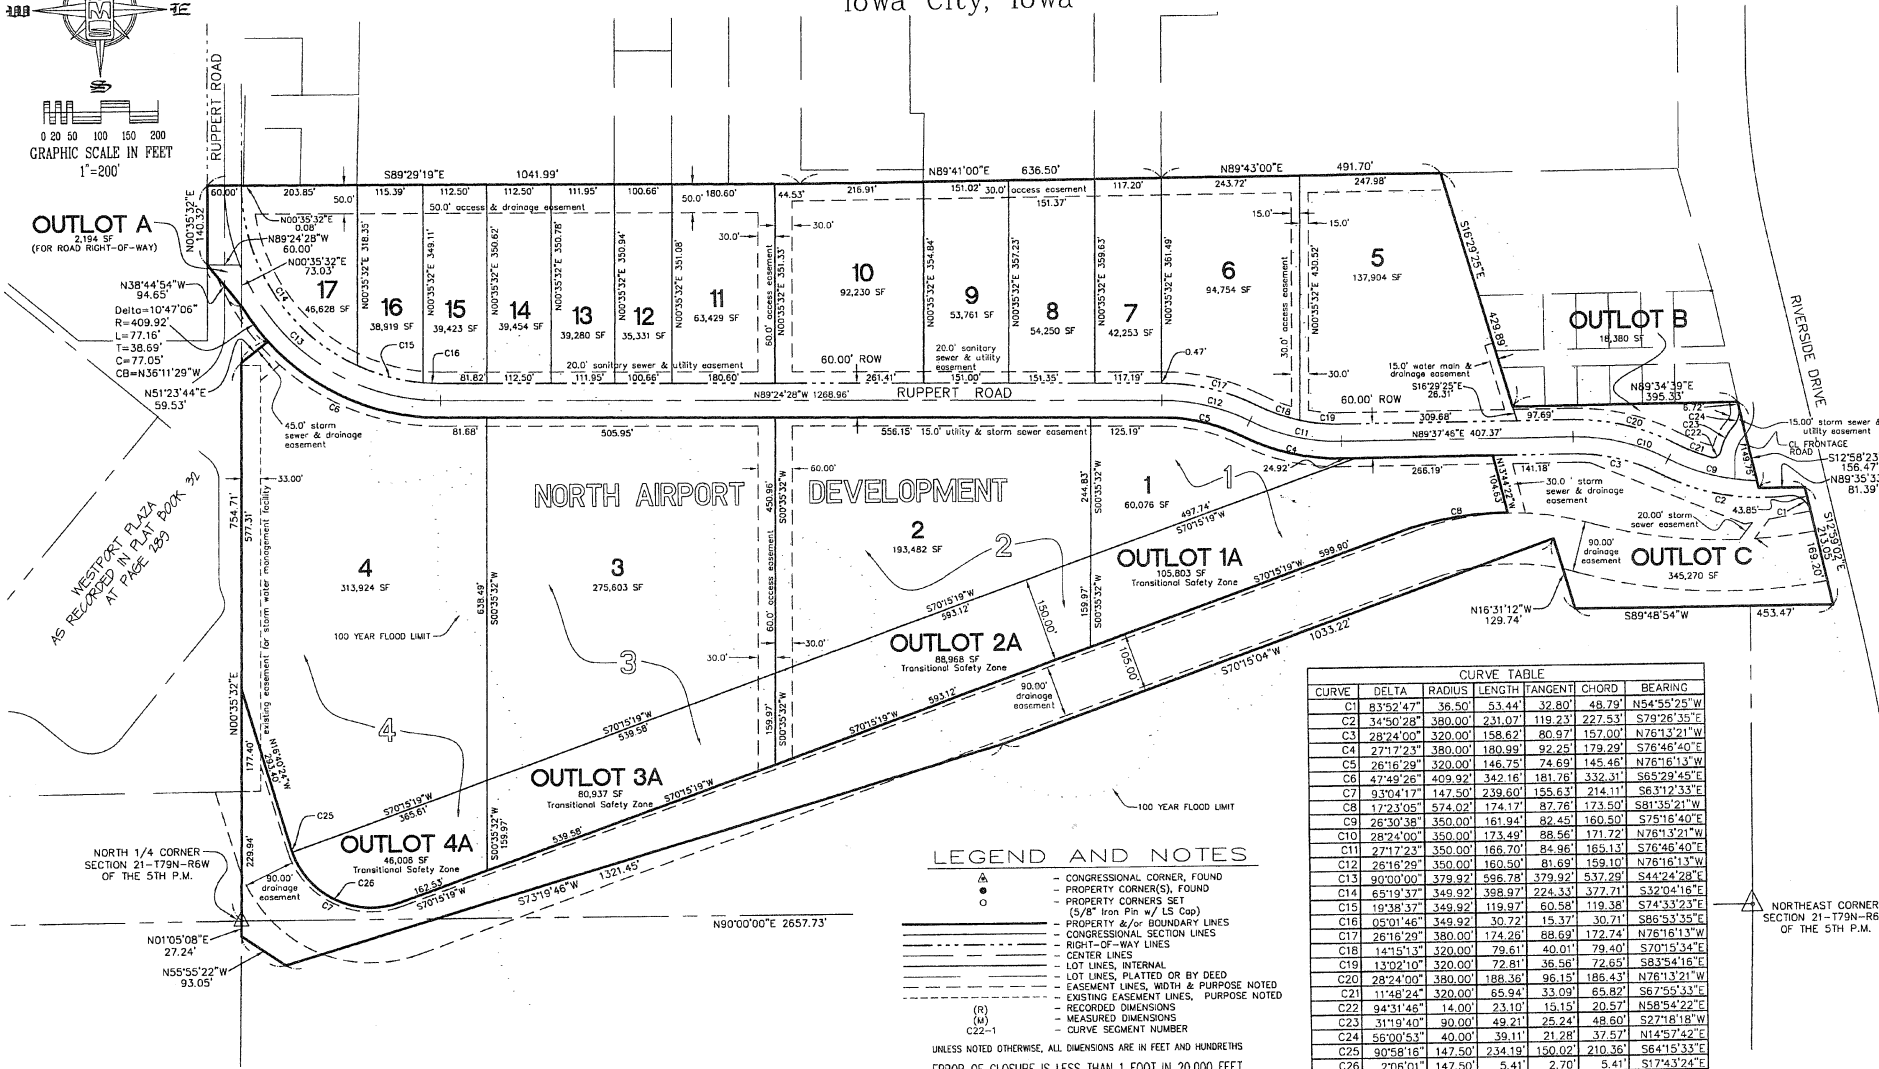


# Exhibit Plat North Airport Development - Part One and Two Iowa City, Iowa

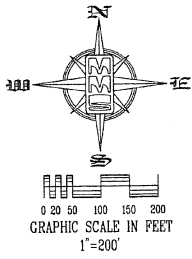

### LEGEND AND NOTES

- CONGRESSIONAL CORNER, FOUND
- PROPERTY CORNER(S), FOUND
- PROPERTY CORNERS SET (5/8" Iron Pin w/ LS Cap)
- PROPERTY &/or BOUNDARY LINES
- CONGRESSIONAL SECTION LINES
- RIGHT-OF-WAY LINES
- CENTER LINES
- LOT LINES, INTERNAL
- LOT LINES, PLATTED OR BY DEED
- EASEMENT LINES, WIDTH & PURPOSE NOTED
- EXISTING EASEMENT LINES, PURPOSE NOTED
- RECORDED DIMENSIONS
- MEASURED DIMENSIONS
- CURVE SEGMENT NUMBER

UNLESS NOTED OTHERWISE, ALL DIMENSIONS ARE IN FEET AND HUNDRETHS  
ERROR OF CLOSURE IS LESS THAN 1 FOOT IN 20,000 FEET

CURVE TABLE						
CURVE	DELTA	RADIUS	LENGTH	TANGENT	CHORD	BEARING
C1	83°52'47"	36.50'	53.44'	32.80'	48.79'	N54°55'25"W
C2	34°50'28"	390.00'	231.07'	119.23'	227.53'	S79°26'35"E
C3	28°24'00"	320.00'	158.62'	80.97'	157.00'	N76°13'21"W
C4	27°17'23"	380.00'	180.99'	92.25'	179.29'	S76°46'40"E
C5	26°16'29"	320.00'	146.75'	74.69'	145.46'	N76°16'13"W
C6	47°49'26"	409.92'	342.16'	181.76'	332.31'	S63°29'45"E
C7	93°04'17"	147.50'	239.60'	155.63'	214.11'	S63°12'33"E
C8	17°23'05"	574.02'	174.17'	87.76'	173.50'	S81°35'21"W
C9	26°30'38"	350.00'	161.94'	82.45'	160.50'	S75°16'40"E
C10	28°24'00"	350.00'	173.49'	88.56'	171.72'	N76°13'21"W
C11	27°17'23"	350.00'	166.70'	84.96'	165.13'	S76°46'40"E
C12	26°16'29"	350.00'	160.50'	81.69'	159.10'	N76°16'13"W
C13	80°00'00"	379.92'	596.78'	379.92'	537.29'	S44°24'28"E
C14	65°19'37"	349.92'	398.97'	224.33'	377.71'	S32°04'16"E
C15	19°38'37"	349.92'	119.97'	60.58'	119.38'	S74°33'23"E
C16	05°01'46"	349.92'	30.72'	15.37'	30.71'	S86°53'35"E
C17	26°16'29"	380.00'	174.26'	88.69'	172.74'	N76°16'13"W
C18	14°15'13"	420.00'	79.61'	40.01'	79.40'	S70°15'34"E
C19	13°02'10"	320.00'	72.81'	36.56'	72.65'	S83°54'16"E
C20	28°24'00"	380.00'	188.36'	96.15'	185.43'	N76°13'21"W
C21	11°48'24"	320.00'	65.94'	33.09'	65.87'	S67°55'33"E
C22	94°31'46"	14.00'	23.10'	15.15'	20.57'	N58°54'22"E
C23	31°19'40"	90.00'	49.21'	25.24'	48.60'	S27°18'18"W
C24	56°00'53"	40.00'	39.11'	21.28'	37.67'	N145°14'27"E
C25	90°58'16"	147.50'	234.19'	150.02'	210.36'	S64°15'33"E
C26	27°06'01"	147.50'	5.41'	2.70'	5.41'	S174°32'42"E

NORTHEAST CORNER SECTION 21-T79N-R6W OF THE 5TH P.M.